


REVISIONS			
REV.	DESCRIPTION	DATE	APPRVD.

- Notes:**
- Noritz recommends the use of Isolator Kit (IK-WV-7) with installation. Connections are available in Threaded and Sweat. These kits include an integrated shut-off and service valve with unions and a pressure relief valve.
 - Set mixing valve and tankless water heater to 120°F.
 - For more information on installing a solar heating system, refer to the manufacturer for piping schemes and performance data.

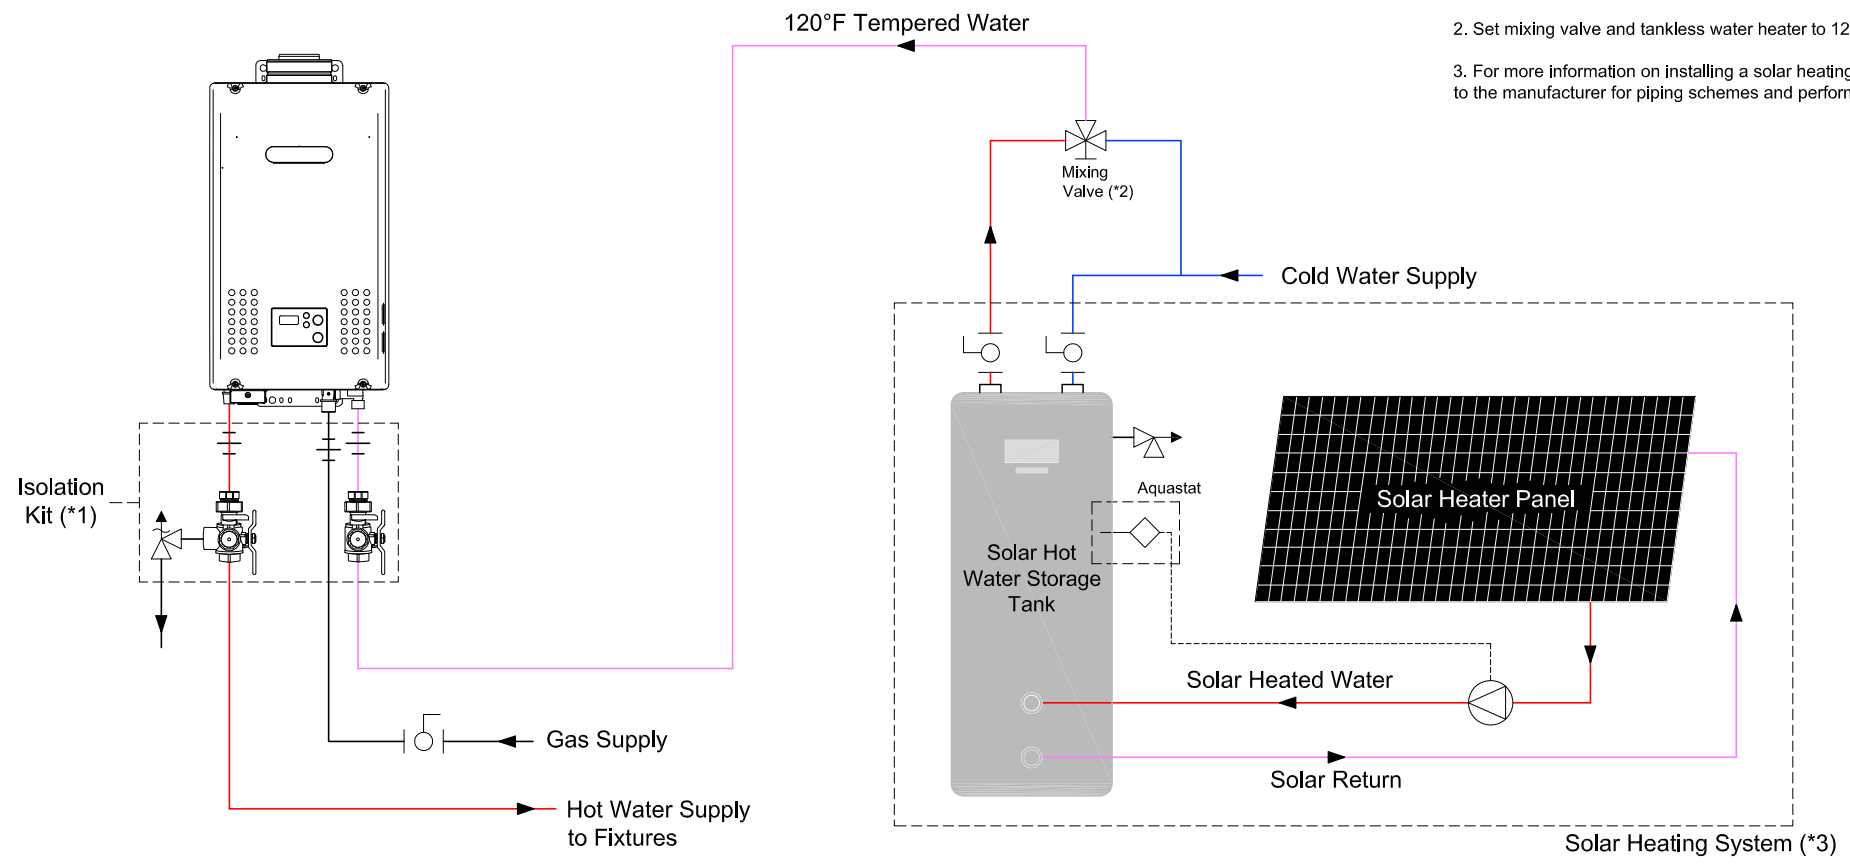

NORITZ
 11160 Grace Avenue
 Fountain Valley, California 92708
 866-7NORITZ (866-766-7489)
 www.noritz.com

MODEL:
 NR83 Series

APPLICATION:
 Domestic Hot Water
 Solar Pre-Heat

DRAWING NUMBER:
 (4a)NR83

DRAWING DATE:
 August 27, 2010

Noritz Accessories

Note: This diagram is for reference only. Installation must comply with State and Local Code, all gas and water pipe must be sized correctly to specific length, according to accepted engineering methods or the UPC Code for Noritz Water Heaters to operate correctly.

- | | | | |
|--|--|--|------------------------|
| | Shut-off Ball Valve | | Aquastat |
| | Spring Check Valve | | Pump |
| | Union | | Mixing Valve |
| | Pressure Relief Valve (Watts 3L, Zurn P1000A, Cash Acme FWL-2) | | Thermal Expansion Tank |